

# The Plaza at Lakeview




WEST (REAR) ELEVATION  
SCALE: 1/8"=1'-0"



EAST (FRONT) ELEVATION  
SCALE: 1/8"=1'-0"



TYP. COURT-YARD ELEVATION  
SCALE: 1/8"=1'-0"

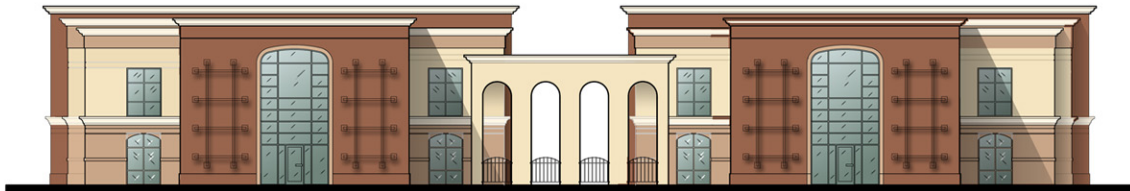

TYP. END ELEVATION  
SCALE: 1/8"=1'-0"

**NOTICE**  
THIS DRAWING IS THE PROPERTY OF H&D ARCHITECTURE, INC. IT IS TO BE USED ONLY FOR THE PROJECT AND SITE SPECIFICALLY IDENTIFIED HEREIN. NO PART OF THIS DRAWING OR ANY COPIES THEREOF ARE TO BE REPRODUCED, COPIED, OR TRANSMITTED IN ANY FORM OR BY ANY MEANS, ELECTRONIC OR MECHANICAL, WITHOUT THE WRITTEN PERMISSION OF H&D ARCHITECTURE, INC.

NO.	REVISION	DATE	BY



PREPARED BY:  
**H&D** ARCHITECTURE, INC.  
2387 LA CADENA DR. SUITE 802  
LAGUNA HILLS, CA 92653  
ARCHITECT No. 15 2740

PREPARED FOR:  
**OMNI WEST GROUP, INC.**  
2387 LA CADENA DR. SUITE 802  
LAGUNA HILLS, CA 92653

SHEET TITLE:  
**COLORED ELEVATIONS**  
**THE PLAZA AT LAKEVIEW**  
LAKEVIEW, CA

DRAWN BY: C.L.  
CHECKED BY: G.S.  
DATE: 3-19-06  
ISSUE DATE: 09-12-06  
SCALE:  
JOB NO. 06001  
SNO. FILE:

SHEET NUMBER:  
  
OF - SHEETS